


**400 KV QUAD BUNDLE TRIANGULAR
FORMATION CIRCUIT BY PASSED INVOLVING
HERRINGBONE AND OTHER STRUCTURE TYPES
(ABU DHABI EMIRATE)**

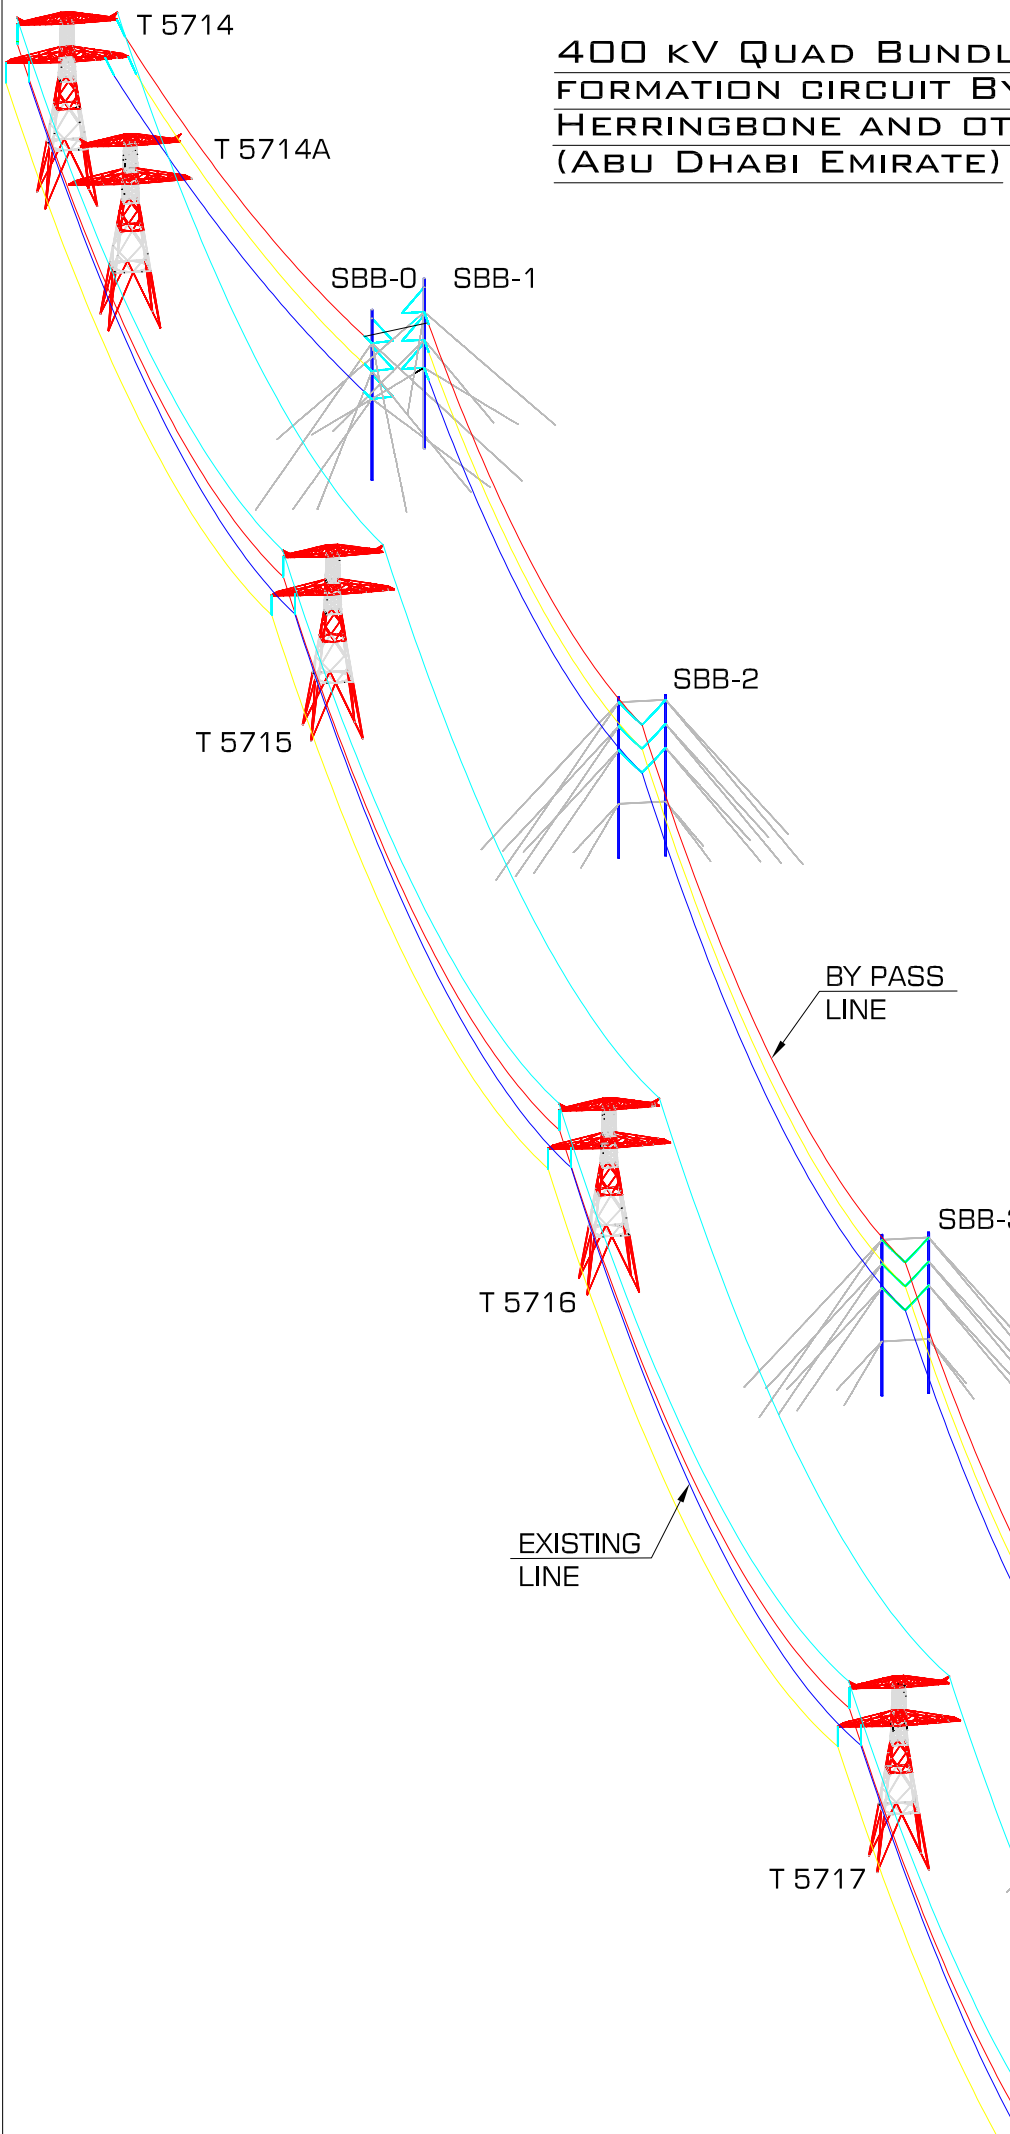

REV	NAME	CKD	DATE	NOTES

DESIGN ENGINEERING:



ENFRAS TECHNICAL SERVICES (L.L.C)
P.O. Box. 7521, Dubai - UAE
Tel: +971-4-2895401
Fax: +971-4-2895402

DRG TITLE:
**ERS BY PASS 400kV 3D VIEW
(BRIDGE-1)**

DRAWN	CHECKED	Q.C. CLEARANCE	APPROVED	DATE	SCALE
MME	VV	VVK	KRN	23.06.2010	NTS
DRG. No.	KEC/769/PFL/2002			SHEET 1\1	REV 0